
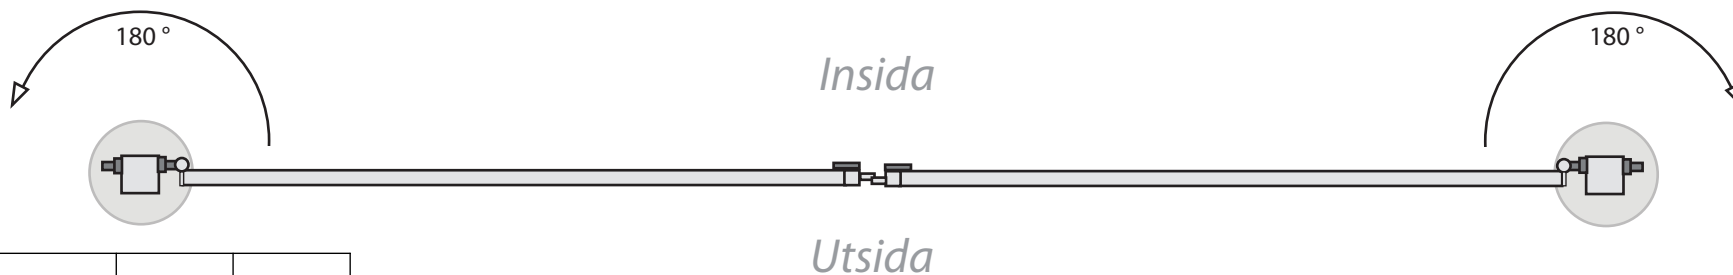


Ställbara gångjärn

Innerkant stolpar. Grindbredd + A

B

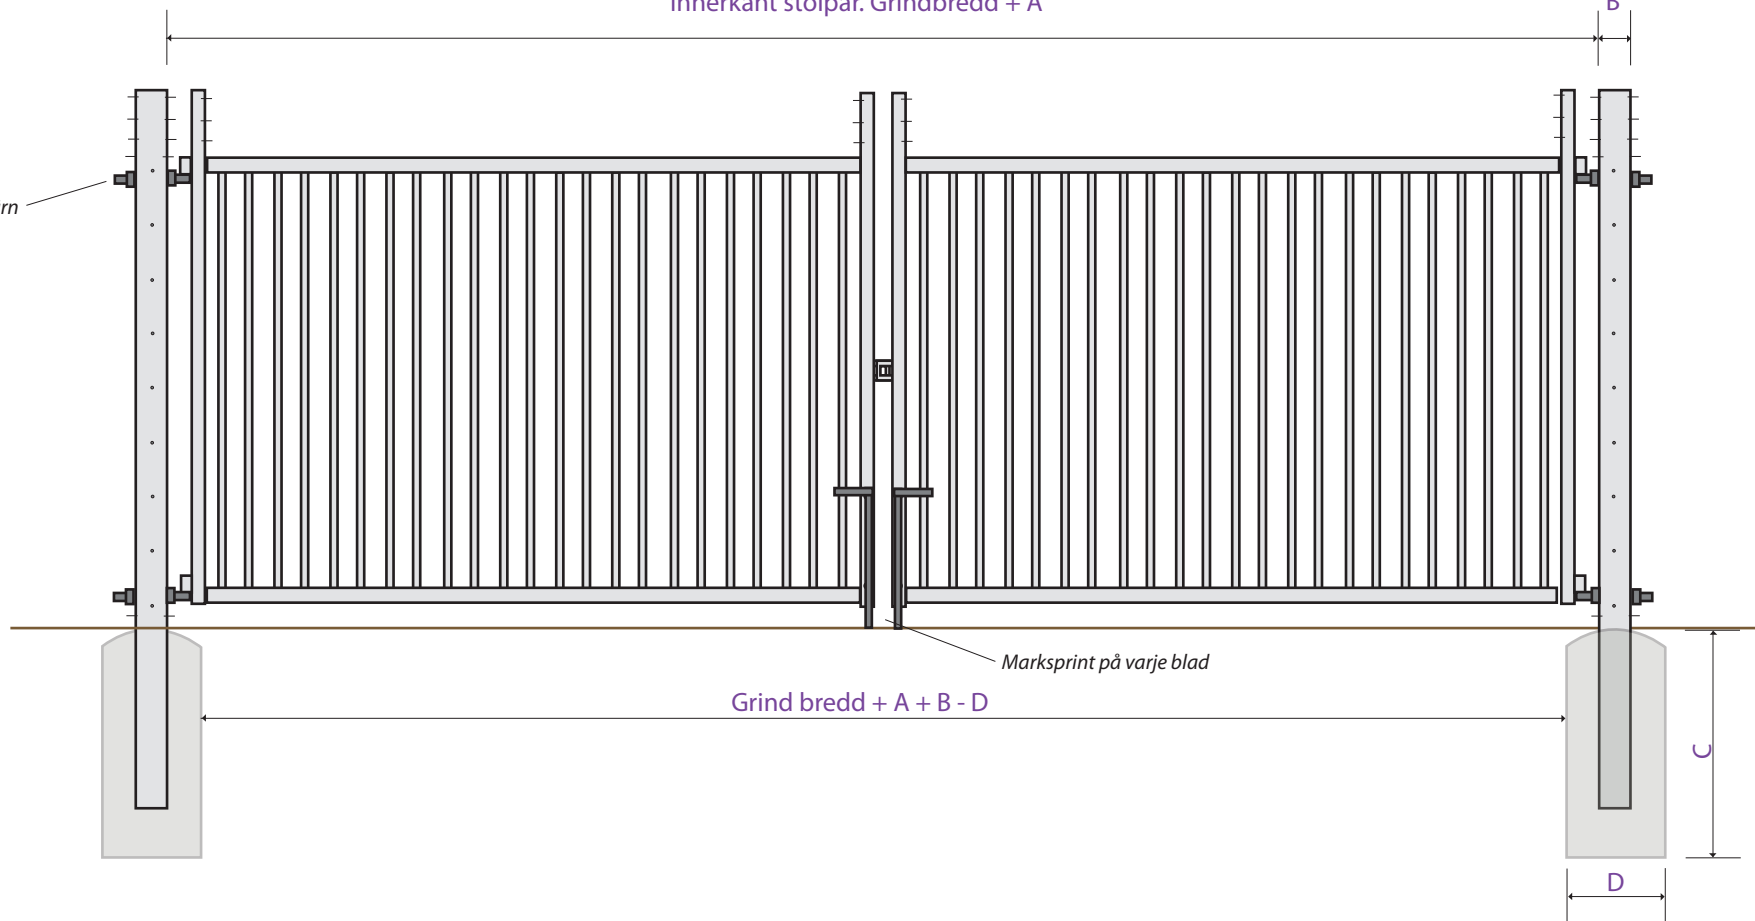

Fundamentsritning DGT

Grind Bredd:	A	B	C	D
2000-5000mm	280	90	800	500
5000-7500mm	280	120	1000	500
8000-12000mm	280	150	1200	500
12500mm-18000mm	280	180	1200	800
<i>Automatik Grind</i>	<i>310</i>	<i>150</i>	<i>1200</i>	<i>500</i>

Dubbel slaggrind
Manuell: 180 ° gångjärnslösning